



GROUND FLOOR PLAN

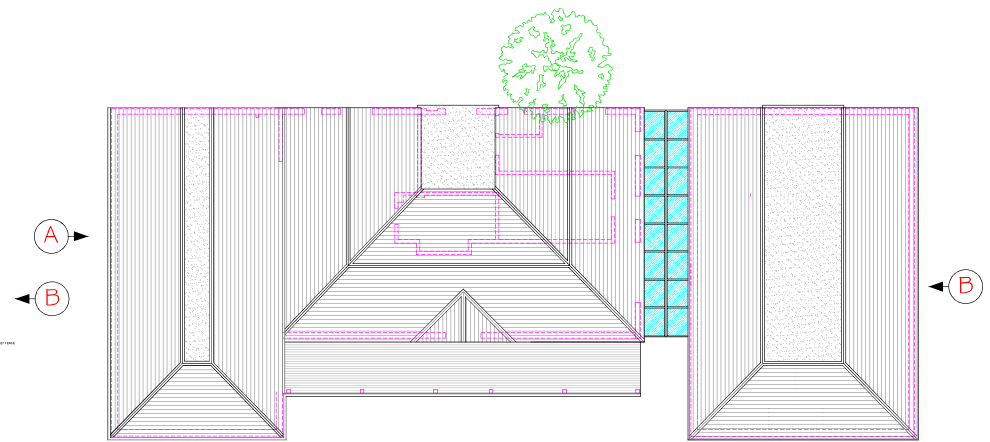


ROOF PLAN

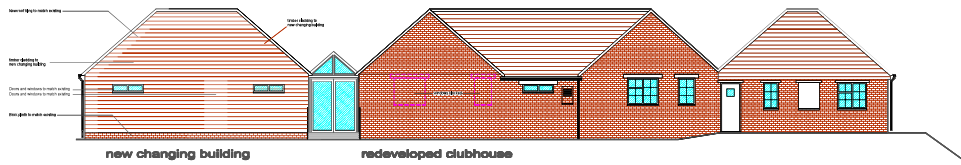


REAR ELEVATION (CAR PARK SIDE)



SIDE ELEVATION A

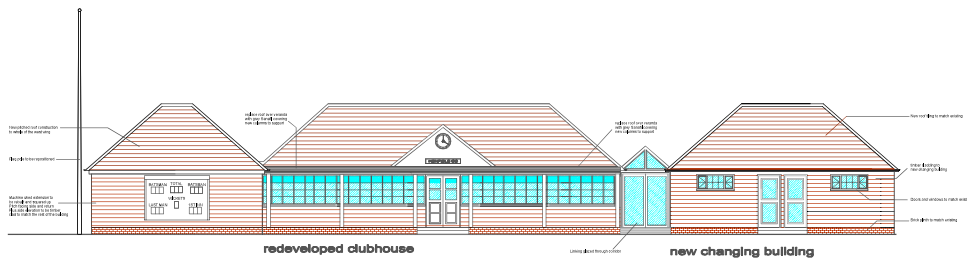

FRONT ELEVATION (PITCH SIDE)

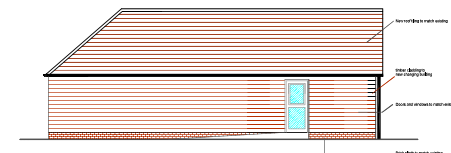

SIDE ELEVATION B

## 2 PROPOSED PLANS AND ELEVATIONS

HENFIELD CC

REDEVELOPED PAVILION AS  
PROPOSED PLANS AND ELEVATIONS

DRAWING No: SSC-REHFIELD-2 rev B  
SCALE: 1:1000 (R.A.)  
PROJECT DATE: DECEMBER 2018  
DRAWN BY: SAM  
DRAWN BY: ALL PROPOSED  
PLANS AND ELEVATIONS

SPORTS CLUBHOUSES

102 BRIGHTON ROAD, COLESHILL, SUDBURY, OXFORDS OX7  
TEL: 01865 4602 0935

www.sportsclubhouses.com

www.sportsclubhouses.com

Any drawings in the copyright of Sports  
Clubhouses and should not be copied or  
reproduced without the written consent  
of Sports Clubhouses. Check all  
dimensions on site.